

AREA OF THE CLASS ROOM

20. Class Rooms

Norms for Class Room Capacity

Area (sq.m) Capacity

55 60

(a). Class Rooms availability in the whole college


Sl. No.	Name of the Block	Area (length x width) in square metre	Number of rooms	Type of roof (Permanent / Semi Permanent)	Capacity (for calculation, refer norms as given above)
1	Mechanical Block	9.59 X 9.78 = 98	2	Permanent Roof	1047
		12.33 X 9.78 = 121	1		
		13.17 X 6.57 = 87	1		
		9.9 X 6.57 = 65	2		
		9.78 X 9.87 = 97	1		
		9.87 X 8.07 = 80	2		
		9.78 X 8.28 = 81	2		
		9.99 X 7.89 = 79	1		
2	Civil Block	9.99 X 10.08 = 101	1	Permanent Roof	641
		9.99 X 9.78 = 96	2		
		9.48 X 9.78 = 93	1		
		13.17 X 6.57 = 87	1		
		9.9 X 6.57 = 65	2		
		9.87 X 8.07 = 80	1		
3	ECE Block	9.78 X 9.87 = 97	1	Permanent Roof	528
		8.97 X 8.88 = 80	6		
4	CSE & IT	10.5 X 10.68 = 112	1	Permanent Roof	1741
		8.79 X 8.79 = 77	2		
		8.97 X 10.68 = 96	7		
		8.28 X 8.79 = 73	1		
		10.89 X 10.89 = 119	1		
		10.38 X 10.89 = 113	1		
		10.77 X 10.89 = 117	1		

5	PG BLOCK	9.78 X 10.89 = 107	1	Permanent Roof	1120
		10.6 X 10.89 = 115	1		
		7.77 X 6.69 = 52	1		
		8.7 X 10.47 = 88	3		
		10.2 X 10.47 = 107	4		
		11.67 X 10.47 = 122	1		
6	EEE BLOCK	8.7 X 10.47 = 81	1	Permanent Roof	445
		5.28 X 12.78 = 67	1		
		7.47 X 9 = 69	8		
Total		5018 m ²	60		5520

(b). Summary of class room availability

Sl. No.	Required	Available	Deficiency (%)
1	$\text{Number of Class rooms required for the college} = \sum_{i=1}^n \text{No. of Divisions} \times \text{Duration of Course}$ N = Number of Courses	60	NIL


 Signature of the Principal
 (College Seal with Name of the Principal)
 Prof. Dr. M. S. ...

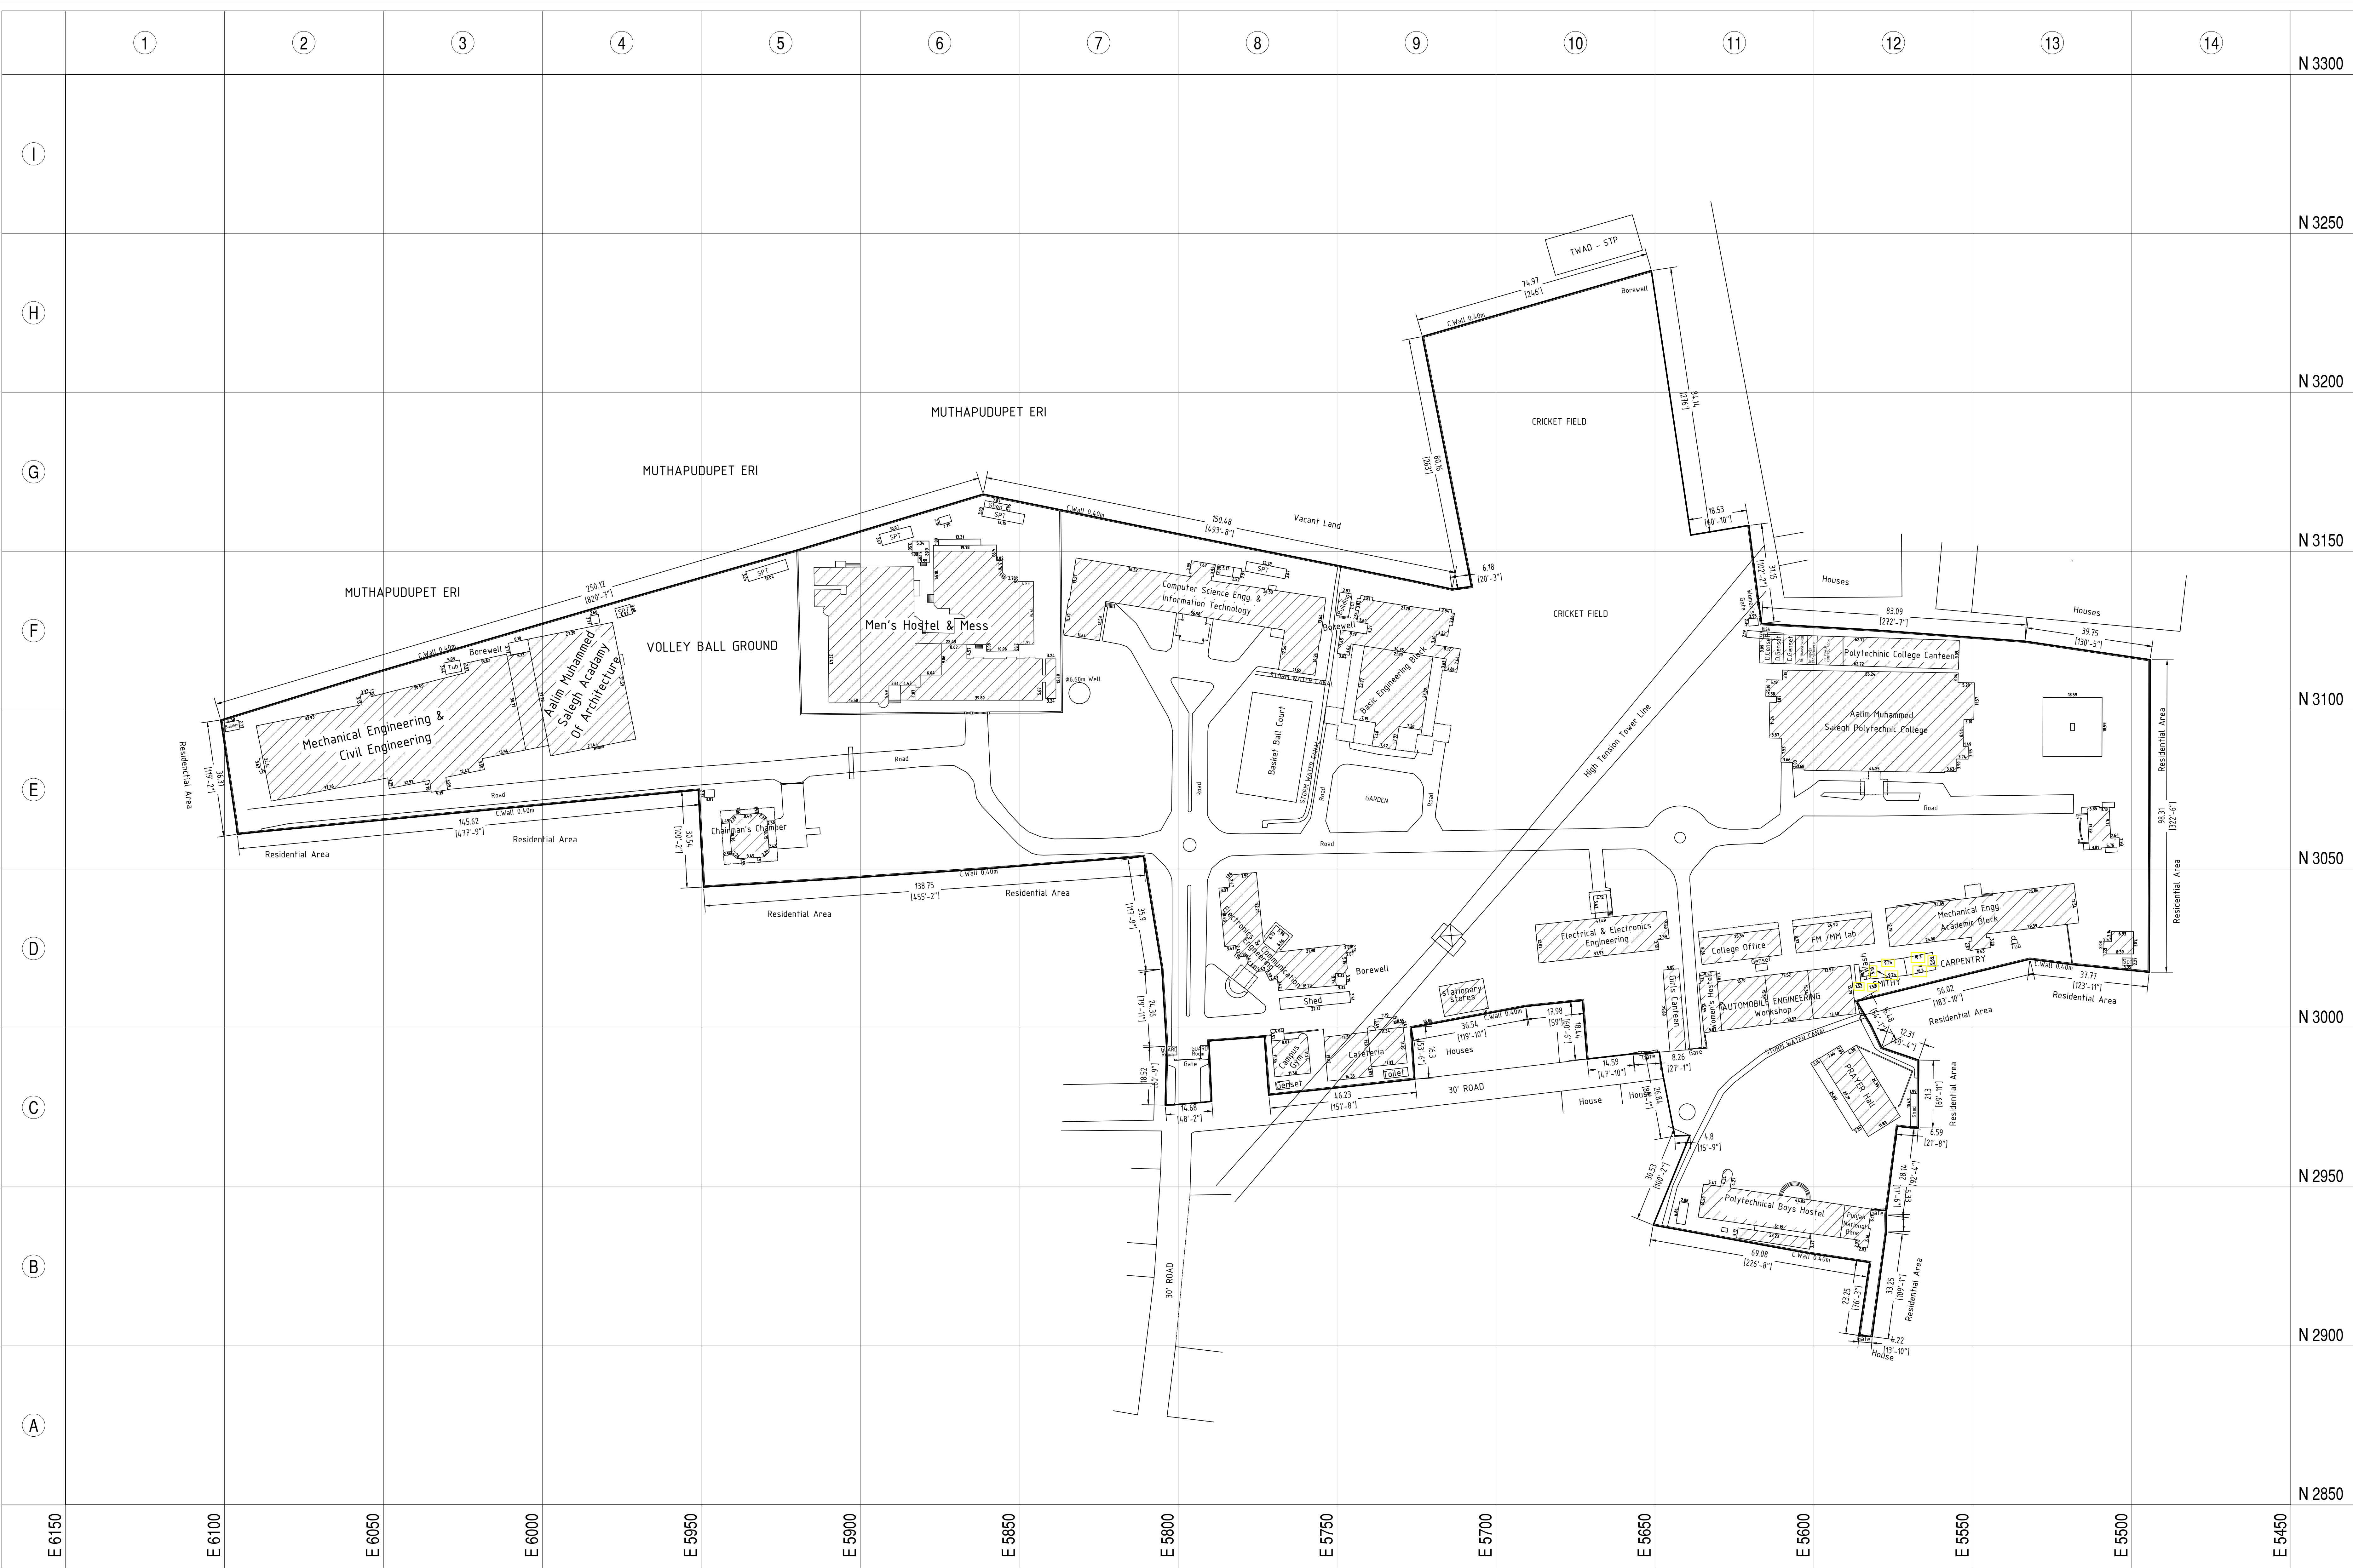

N
W
E
S

Legend:

DESCRIPTION	SYMBOLS
BOUNDARY LIMIT	—
ELECTRIC POLE	●—
GATE	⏏

Note:
1. All dimensions Are In Meters.

AREA DETAILS:	Sq.mt.	Sq.ft.	Acre
TOTAL SITE AREA	74,94.78	8,06,731.20	18.52

TITLE


AALIM MUHAMMED SALEGH
GROUP OF EDUCATIONAL INSTITUTIONS
NIZARA EDUCATIONAL CAMPUS
MUTHAPUDUPET, I A F AVADI
CHENNAI - 600 055.







SCALE : 1:800 (1cm = 8.00m)

SITE PLAN

OWNER's SIGNATURE

ARCHITECT's SIGNATURE

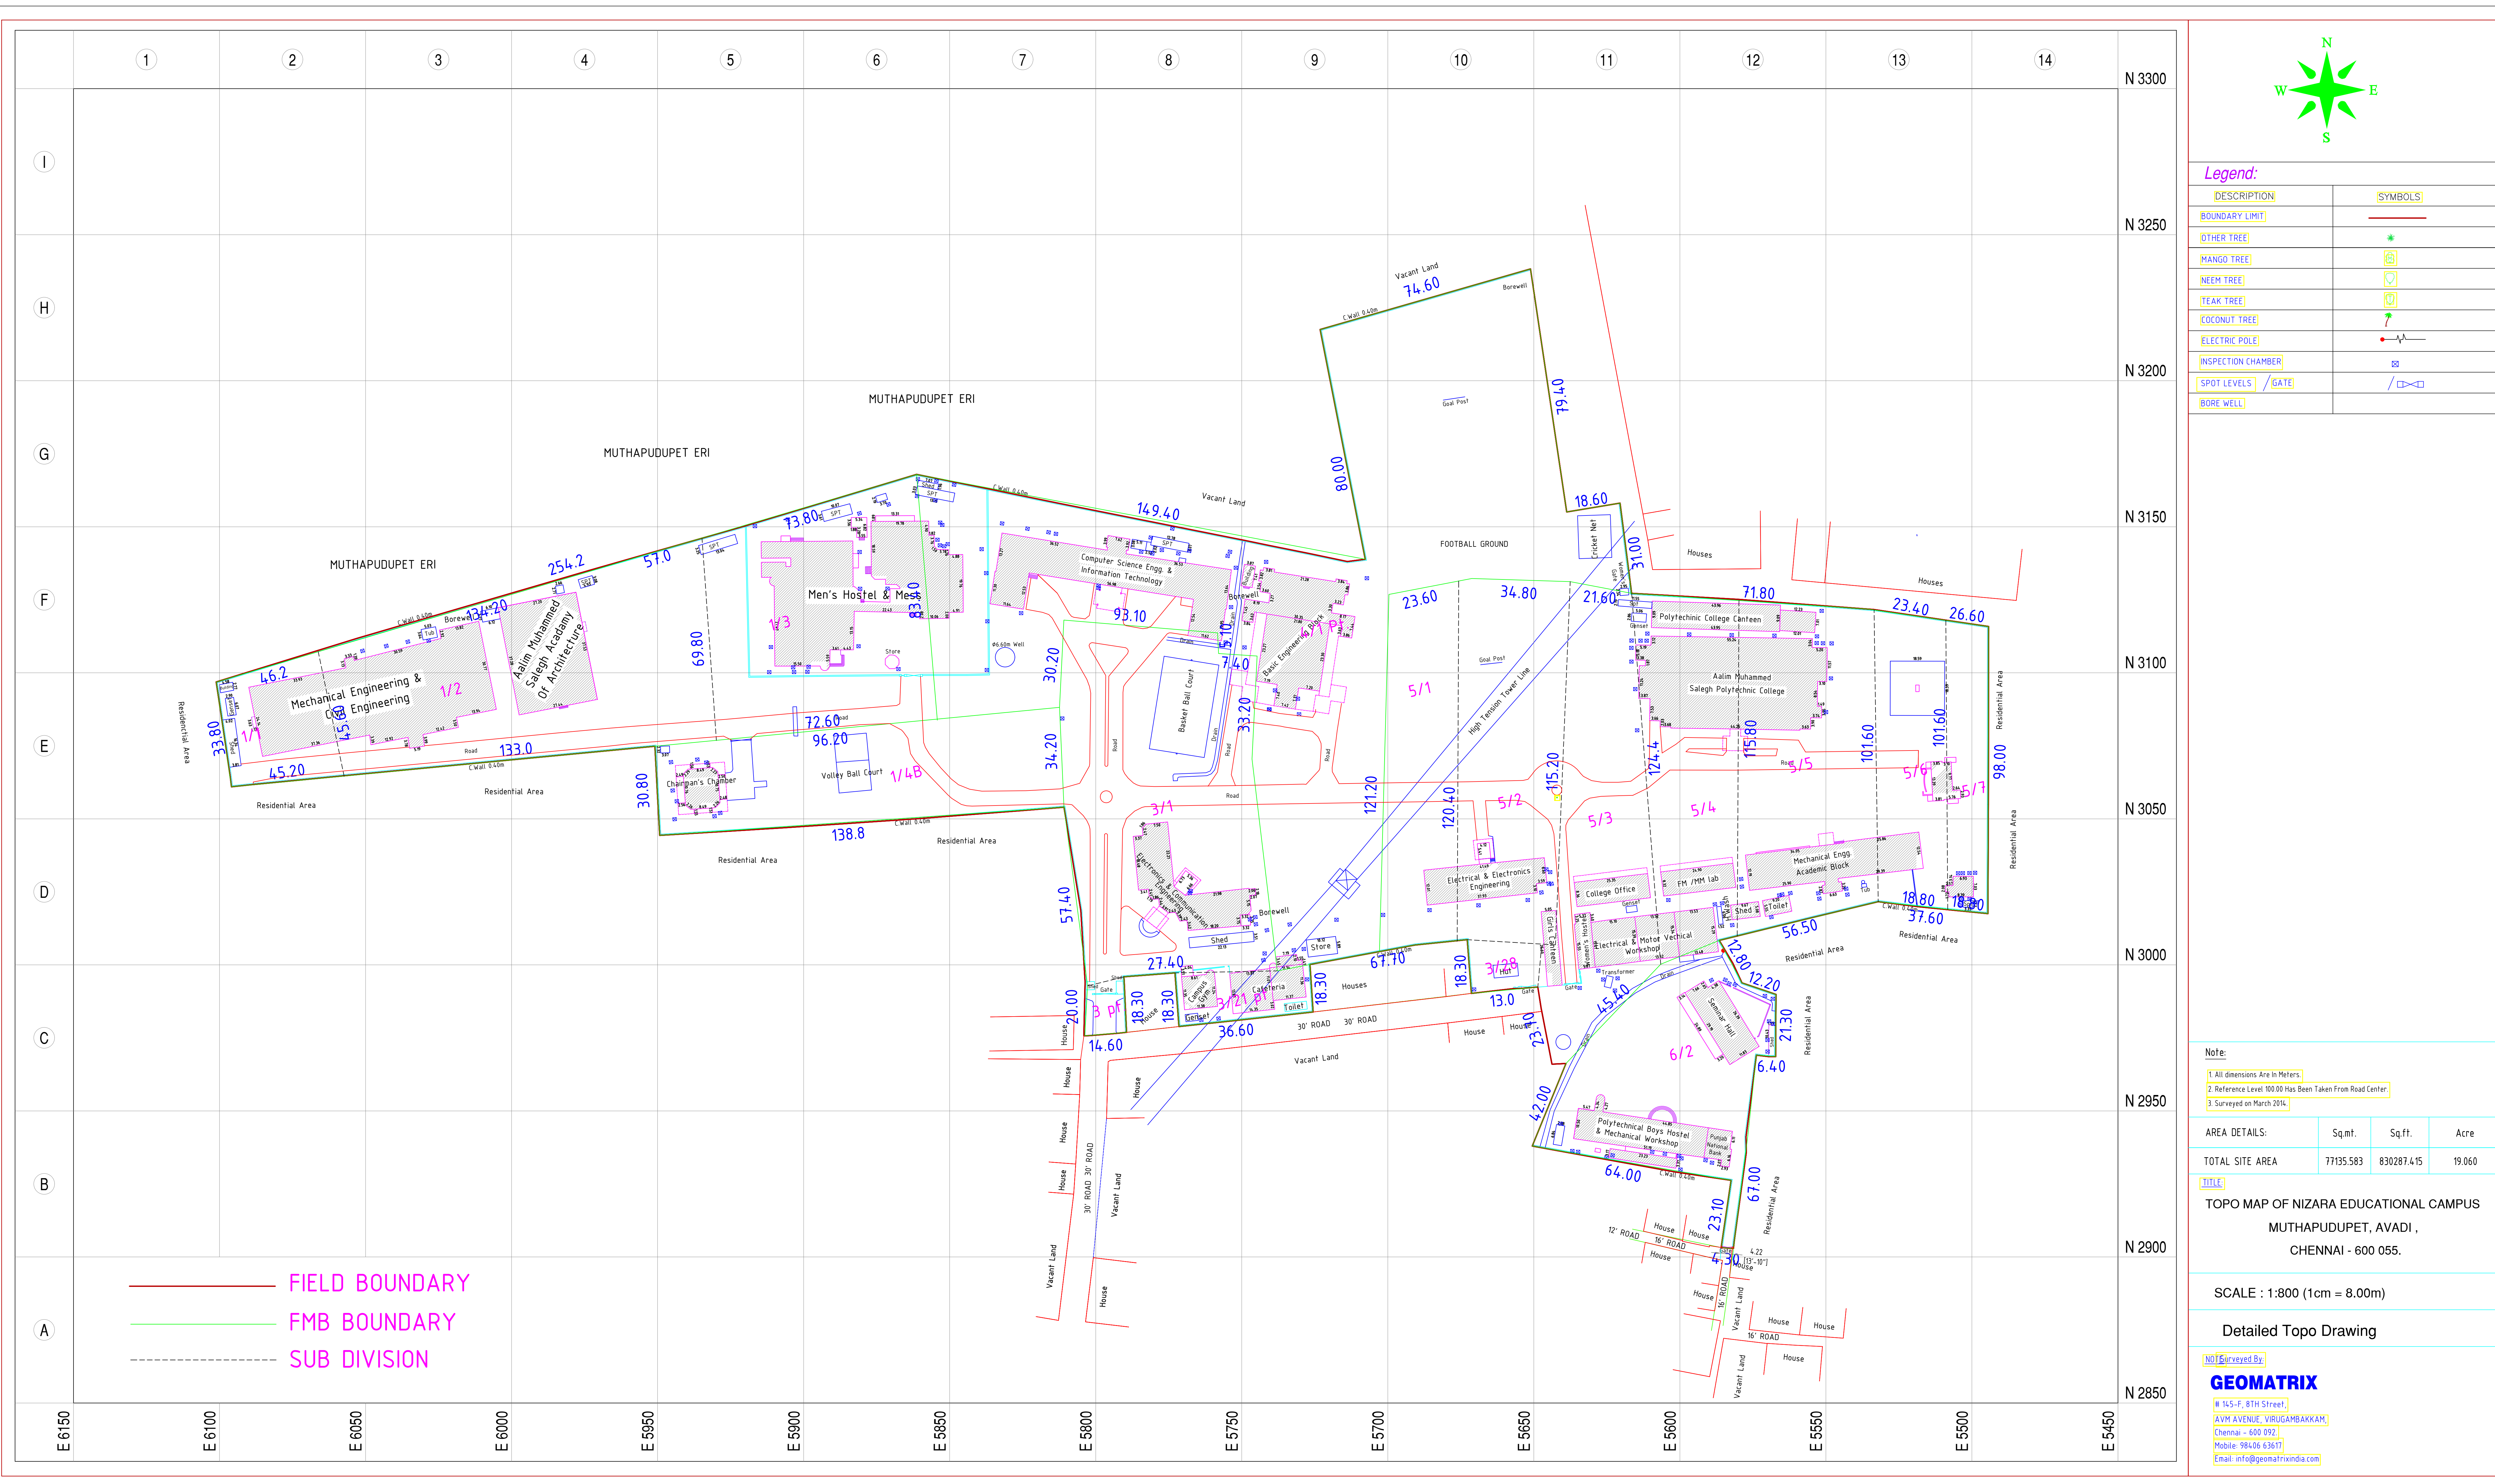

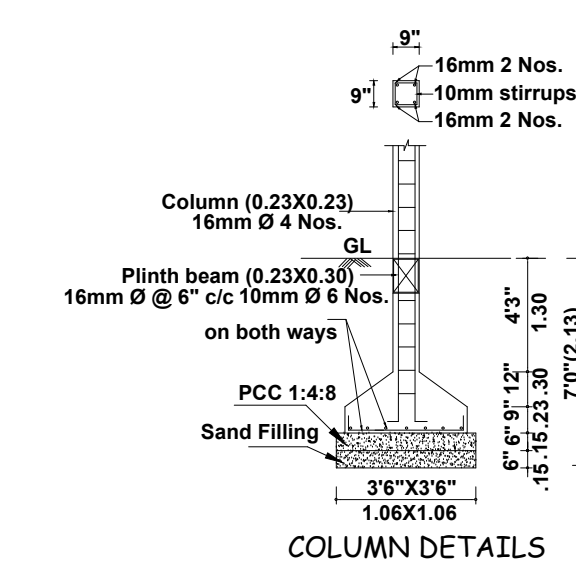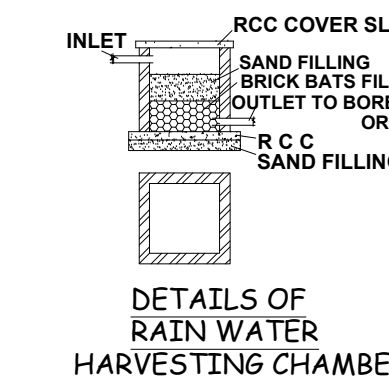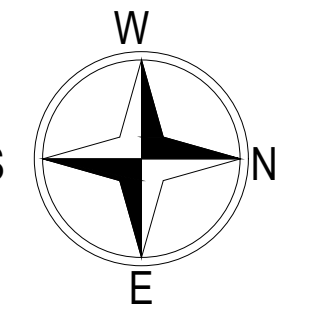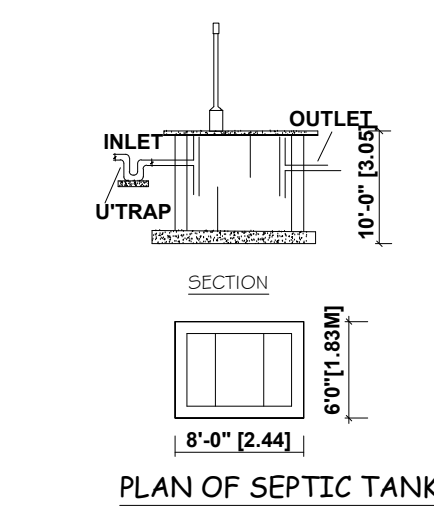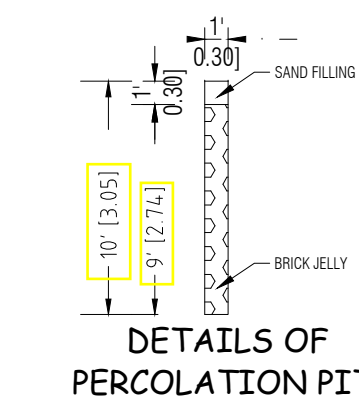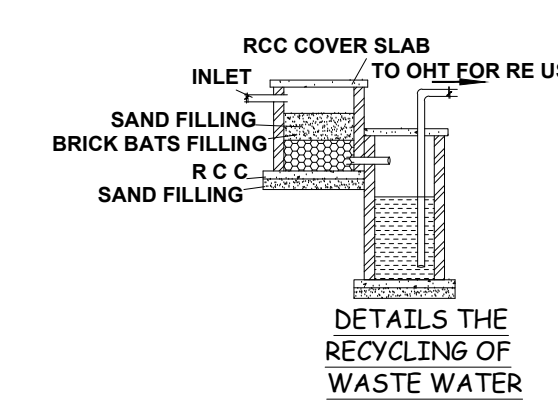

SCALE : 1"=8'-0" (1:100)		
SPECIFICATION		
R.C.C.1:1:5.3 COLUMN FOUNDATION		
SAND FILLING IN FOUNDATION AND BASEMENT		
P.C.C 1:4. 8 IN FOUNDATION AND BASEMENT		
BRICK WORK IN C.M. 1:6 FOR BASEMENT		
SUPERSTRUCTURE AND PARAPET WALL		
CERAMIC TILES FLOORING		
R.C.C.1:2:4 FOR LINTEL, SLAB, BEAM, SUNSHADE ETC.		
PLASTERING IN C.M. 1:3		
WEATHERING COURSE LAID TO PROPER SLOPE		
PAINTING IN CEMENT FOR WALLS AND ENAMEL PAINT FOR DOORS & WINDOWS		
SCHEDULE OF JOINERY		
D	DOOR	4'-0"x7'-0" (1.22x2.13)
D1	DOOR	3'-0"x7'-0" (0.91x2.13)
D2	DOOR	2'-6"x7'-0" (0.76x2.13)
W	WINDOW	4'0"x4'-6" (1.22x1.37)
V	VENTILATOR	2'-6"x2'-0" (0.76x0.61)
AREA STATEMENT		SQ.FT. SQ.M.
GROUND FLOOR		7450.00 692.38
FIRST FLOOR		7098.00 660.00
SECOND FLOOR		6702.00 623.00
THIRD FLOOR		6702.00 623.00
TOTAL AREA		27952.00 2598.38
REFERENCE		
PROPOSED		
ROAD		
BOUNDARY		



DETAILS: ECE BLOCK SHEET No:1

OWNER'S SIGNATURE & SEAL


STRUCTURAL ENGINEER

ARCHITECT / LICENSED SURVEYOR


PLAN SHOWING THE EXISTING BUILDING OF
"ELECTRONICS & COMMUNICATION ENGINEERING BLOCK",
FOR AALIM MUHAMMED SALEGH COLLEGE OF ENGINEERING,
SITUATED IN S.Nos. 1/2, 1/3, 1/4, 3/1, 3/2B, 4/1, 4/2 & 5/1,
OF MUTHAPUDUPET VILLAGE,AMBATTUR TALUK,
THIRUVALLUR DISTRICT.

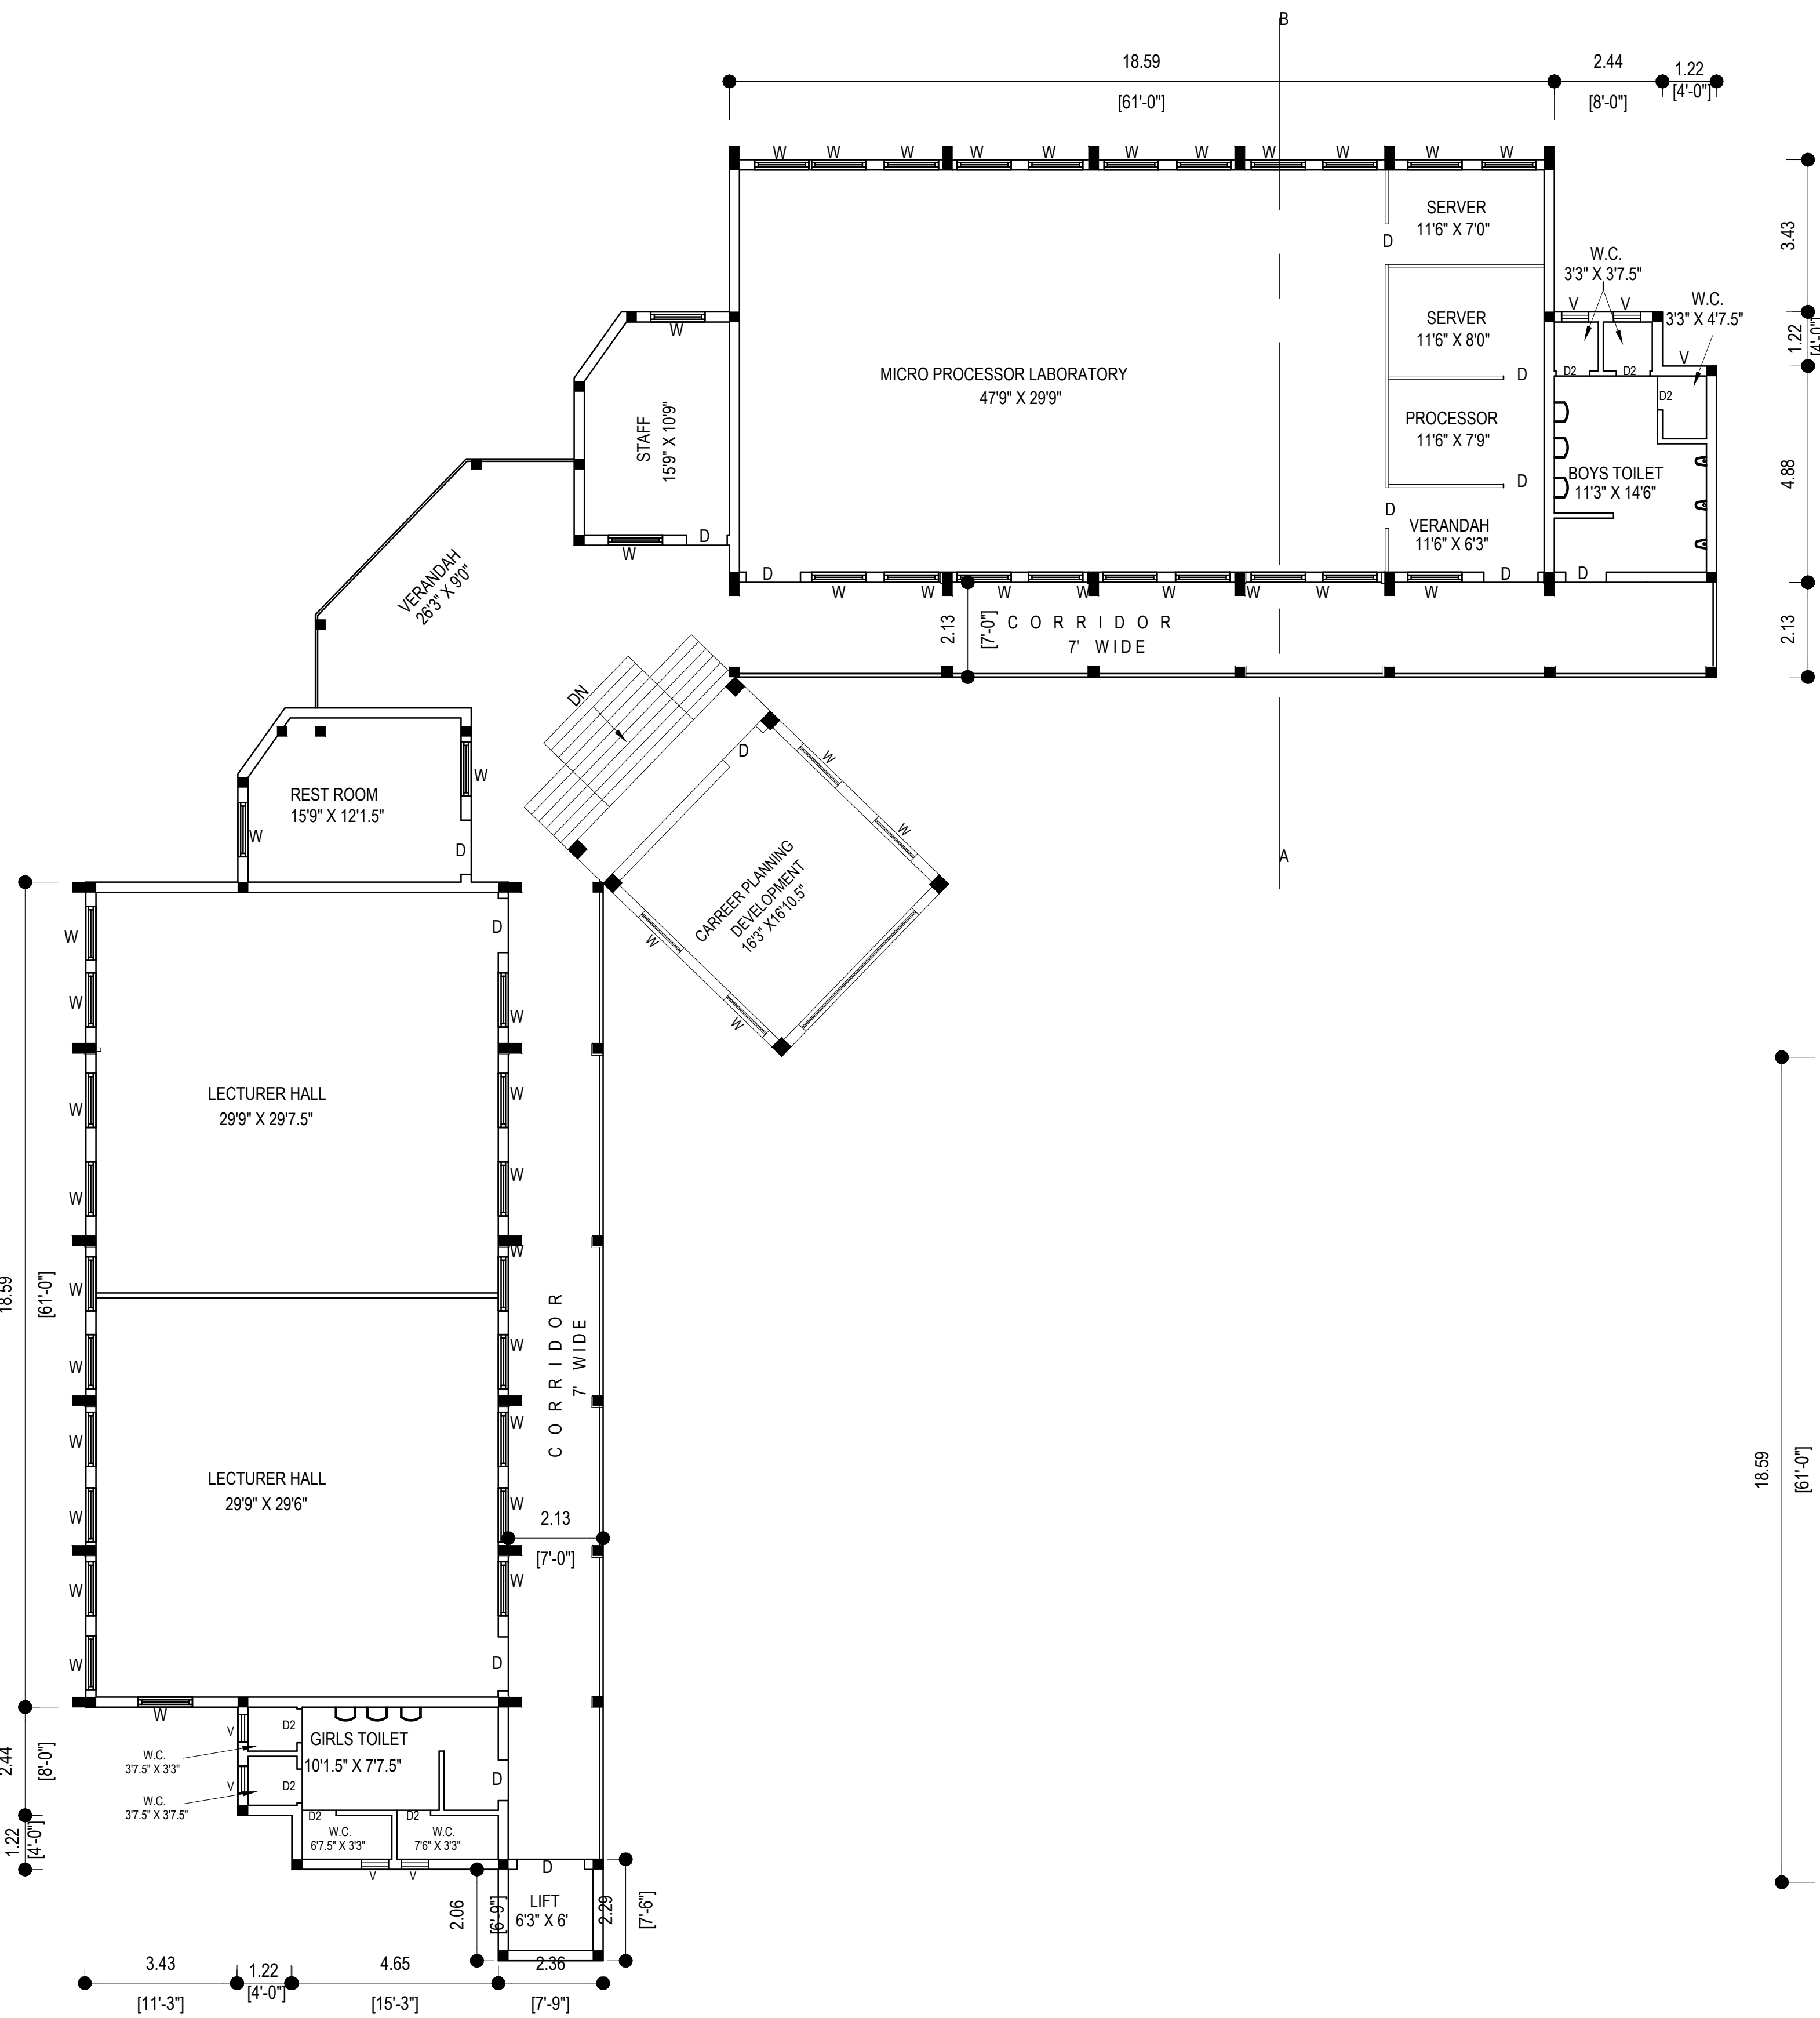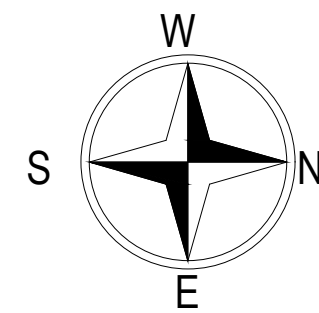

THIRD FLOOR PLAN

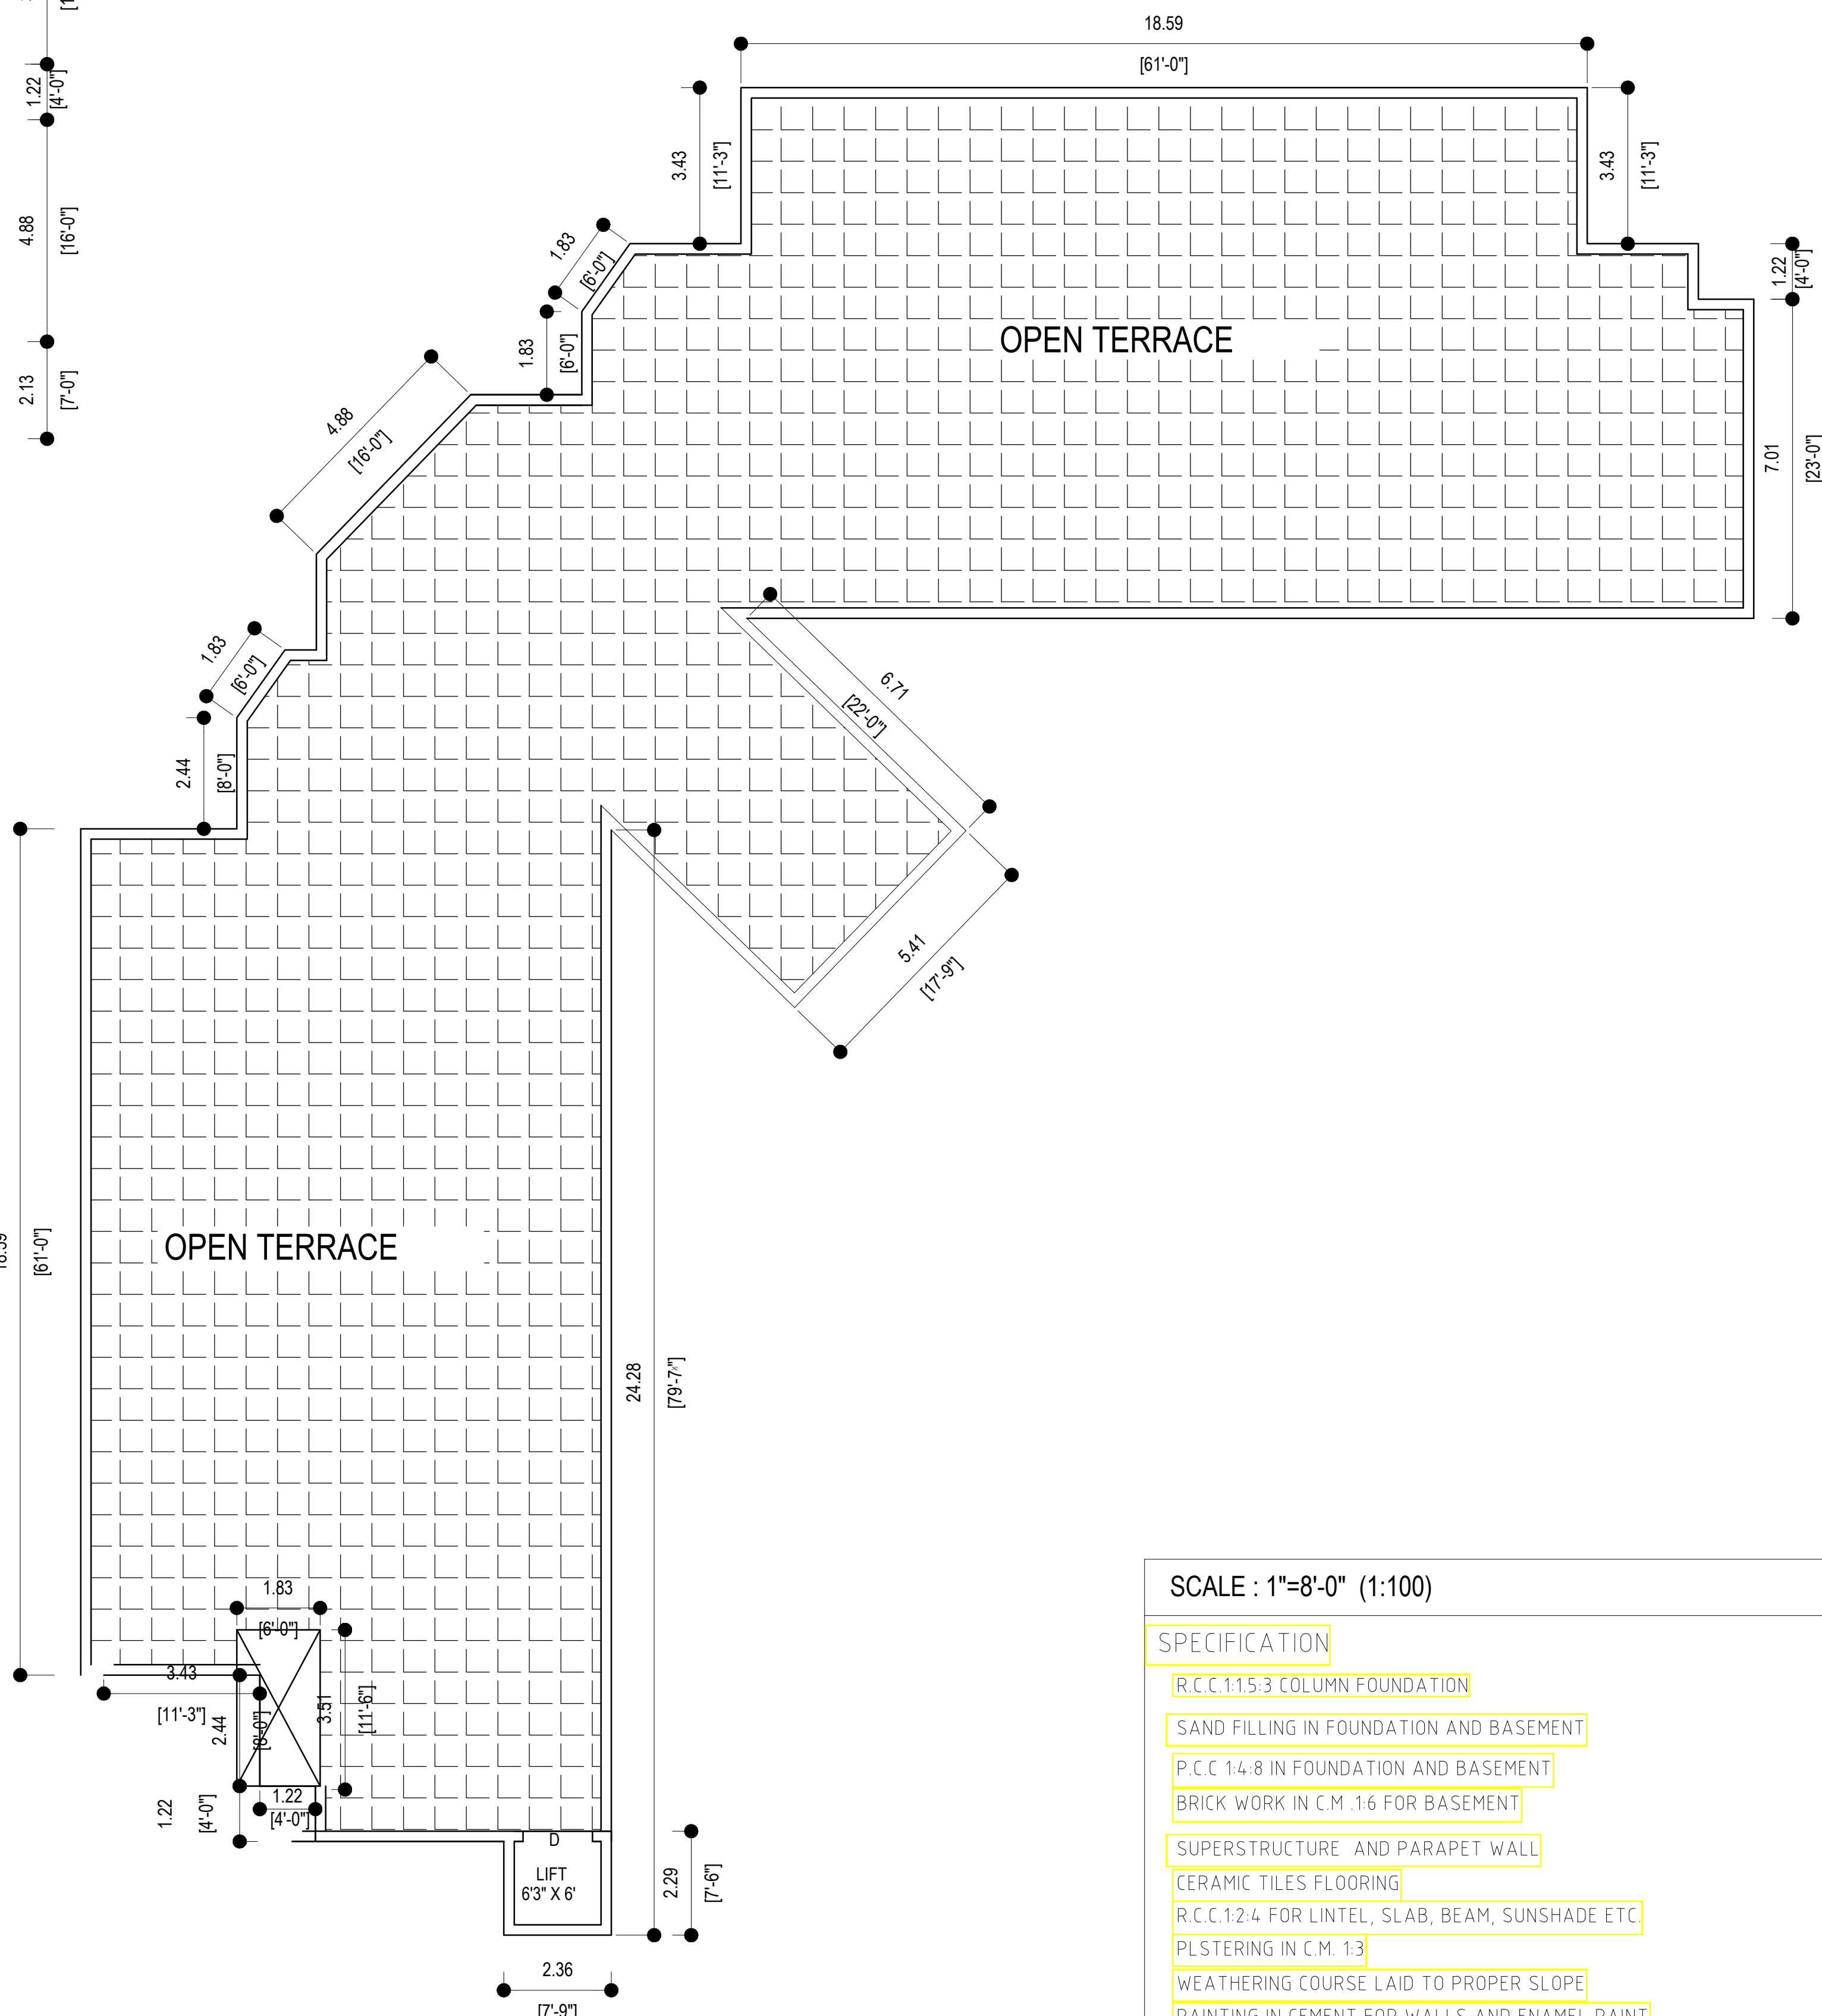

TERRACE FLOOR PLAN

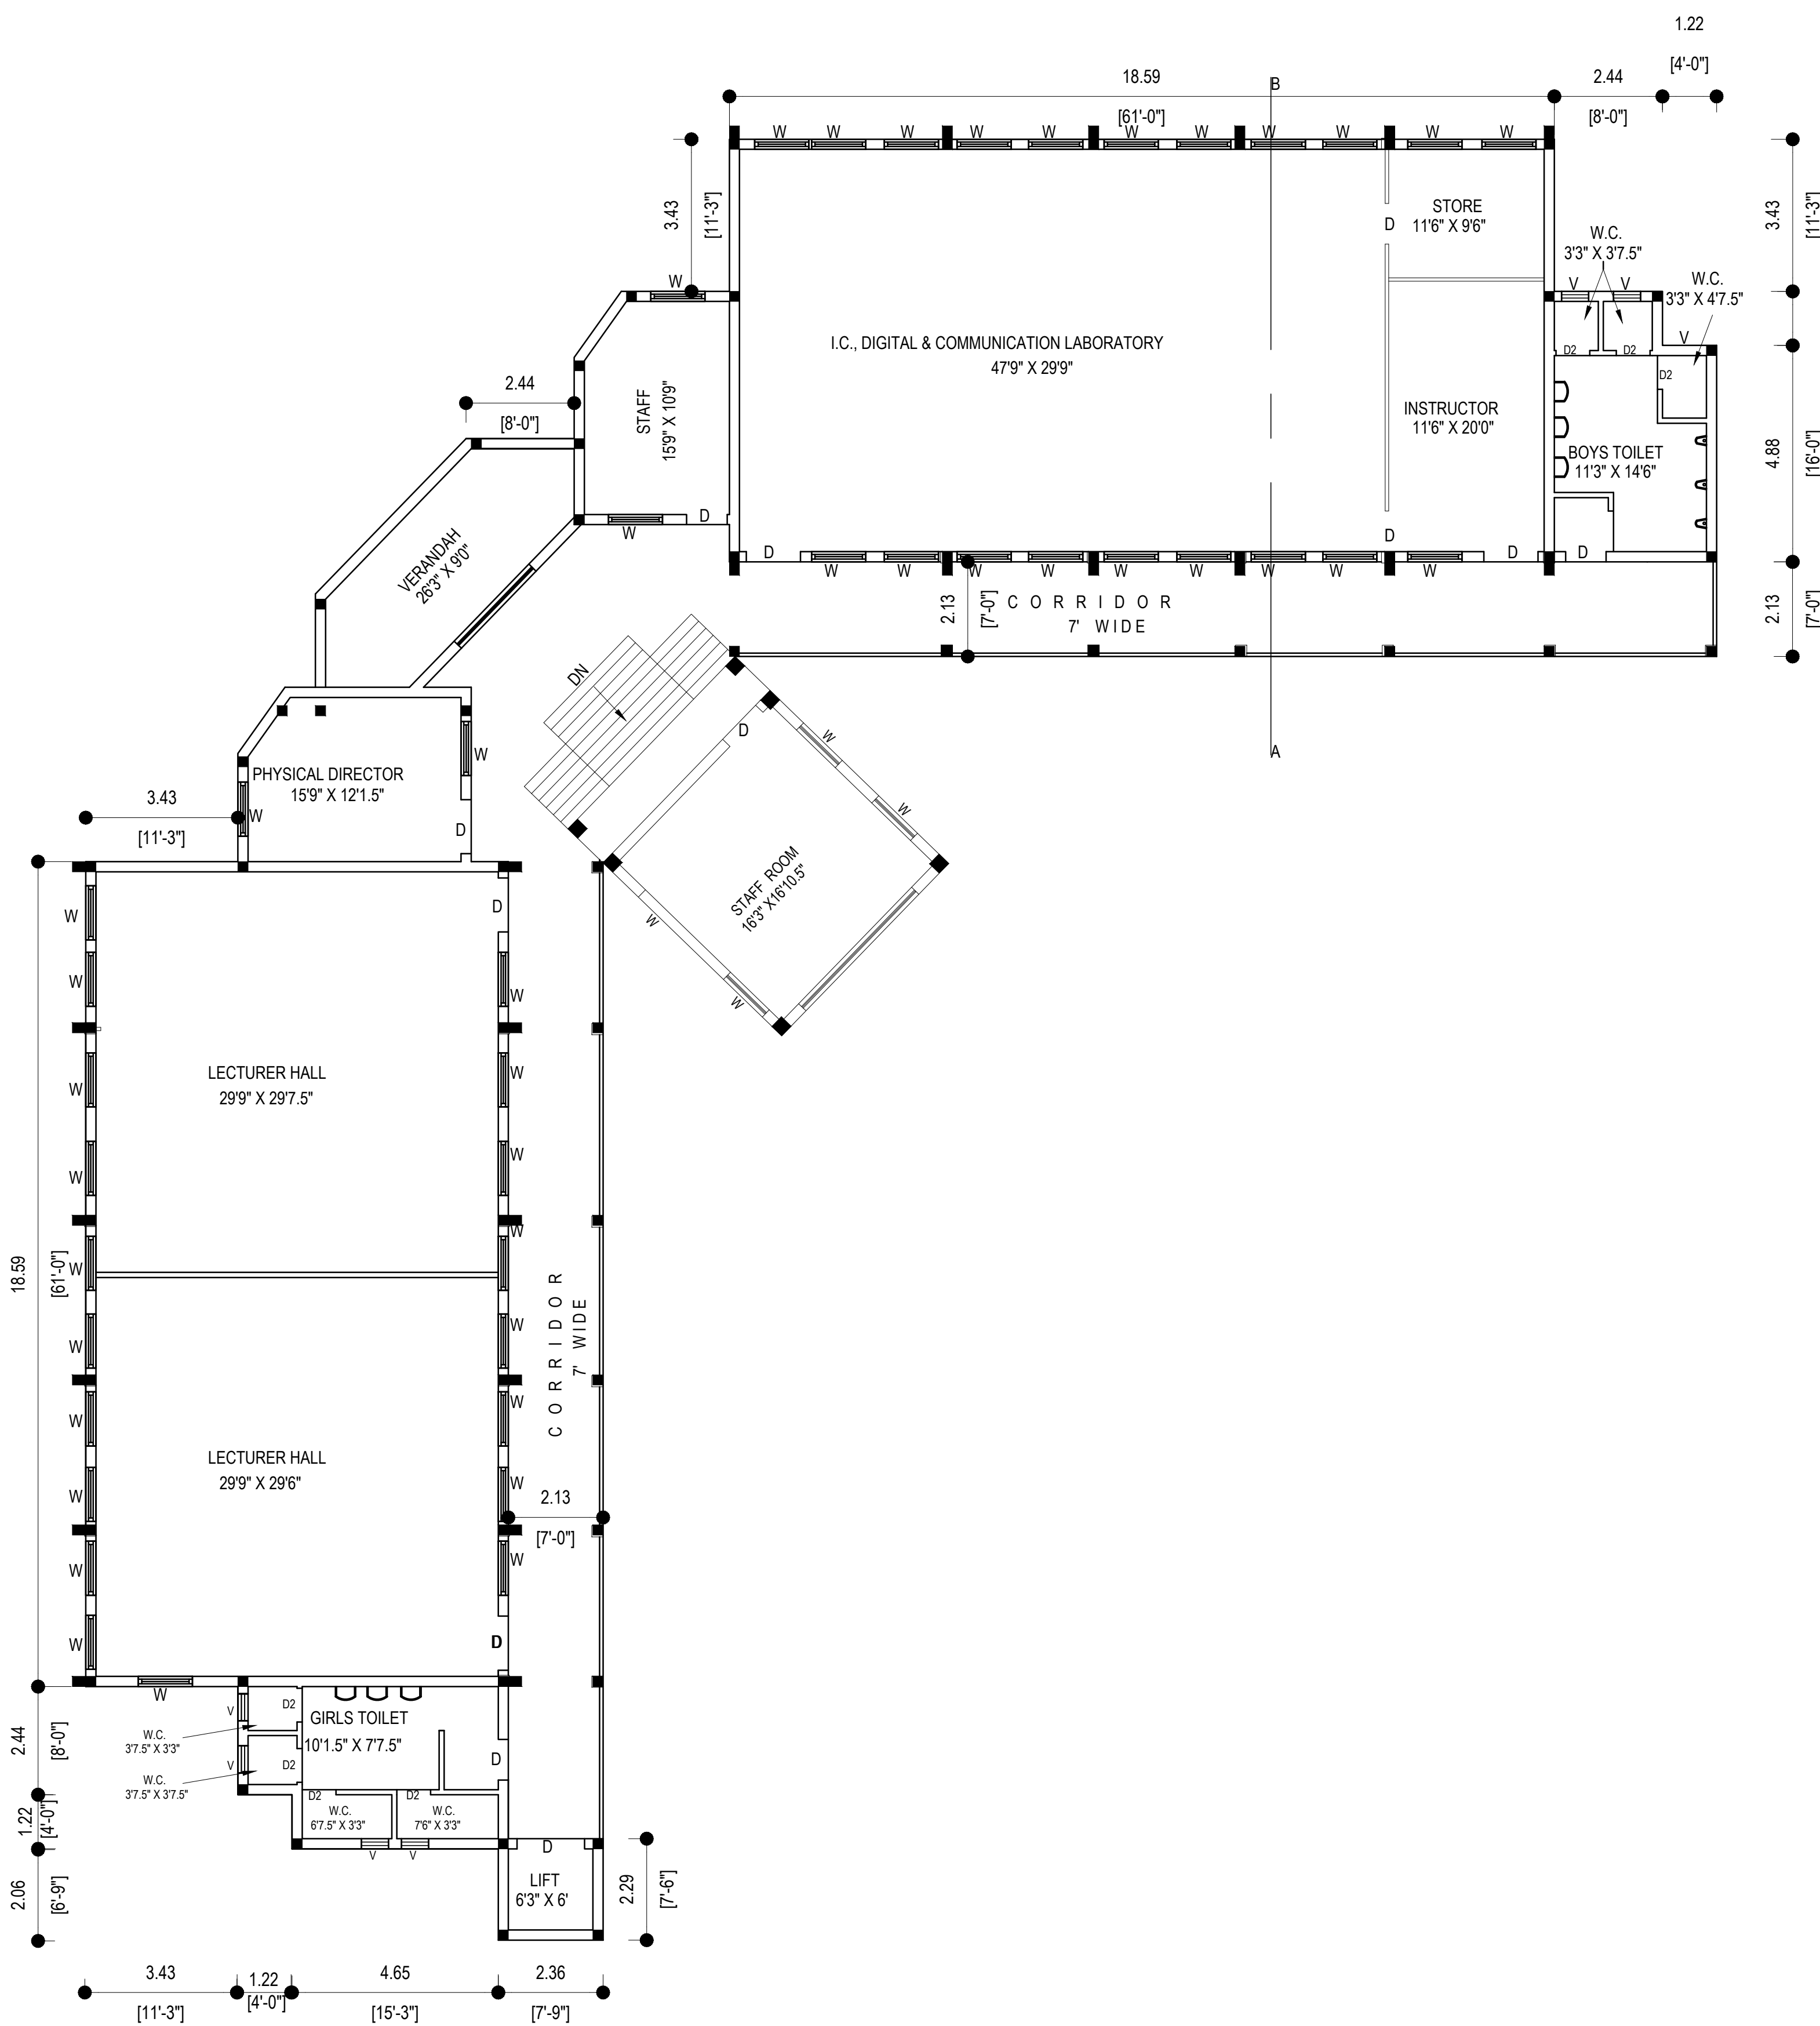

SECOND FLOOR PLAN

SCALE : 1"=8'-0" (1:100)		
SPECIFICATION		
R.C.C 1:1.5:3 COLUMN FOUNDATION		
SAND FILLING IN FOUNDATION AND BASEMENT		
P.C.C 1:4:8 IN FOUNDATION AND BASEMENT		
BRICK WORK IN C.M. 1:6 FOR BASEMENT		
SUPERSTRUCTURE AND PARAPET WALL		
CERAMIC TILES FLOORING		
R.C.C 1:2:4 FOR LINTEL, SLAB, BEAM, SUNSHADE ETC.		
PLASTERING IN C.M. 1:3		
WEATHERING COURSE LAID TO PROPER SLOPE		
PAINTING IN CEMENT FOR WALLS AND ENAMEL PAINT FOR DOORS AND WINDOWS		
SCHEDULE OF JOINERY		
D	DOOR	4'-0"x7'-0" (1.22x2.13)
D1	DOOR	3'-0"x7'-0" (0.91x2.13)
D2	DOOR	2'-6"x7'-0" (0.76x2.13)
W	WINDOW	4'0"x4'-6" (1.22x1.37)
V	VENTILATOR	2'-6"x2'-0" (0.76x0.61)
AREA STATEMENT		SQ.FT. SQ.M.
GROUND FLOOR		7450.00 692.38
FIRST FLOOR		7098.00 660.00
SECOND FLOOR		6702.00 623.00
THIRD FLOOR		6702.00 623.00
TOTAL AREA		27952.00 2598.38
REFERENCE		
PROPOSED		
ROAD		
BOUNDARY		
DETAILS: ECE BLOCK SHEET No:2		
OWNER'S SIGNATURE & SEAL		
STRUCTURAL ENGINEER		
ARCHITECT / LICENSED SURVEYOR		

CLASS ROOMS





LABORATORY









AUDITORIUM



LIBRARY





SPORTS





TRANSPORT




Gardening



Sports anna university letter and zonal tournament

 S. A. ENGINEERING COLLEGE ZONAL - I SPORTS Sponsored by Dharma Naidu Educational and Charitable Trust credited by NBA of AICTE, ISO 9001:2008 Certified Institution Approved by AICTE and affiliated to Anna University Poonamallee - Avadi Road, Veeraghavapuram, Thiruvarkadu post, Chennai - 600077. Phone: 044 - 26801999, 26801499 fax: 26801899 	
ZONAL CO-ORDINATOR Dr. S. SIVABAKSHANAN, P.E., Ph.D., (IITM) Principal ZONAL SECRETARY Mr. LAKSHI PUSHPANAI Sr. Director of Physical Education Zonal Secretary Mr. Ginkara prasad Director of Physical Education Prathyusha Institute of Science & Tech	ANNU UNIVERSITY SPORTS BOARD ZONAL SPORTS DEPARTMENT OF PHYSICAL EDUCATION To The Principal/Physical Director A.M.S Engg College Muthupudupet Sir Sub. AU-Zone I-Physical Education Department zonal sports Organizing centre Reg. We are pleased to select of your College for the Zonal sports organizing centre. I request that may be organized in the Zonal basketball Tournament on Second week of August 2013. I seek your kind cooperation for the successful completion of the Zonal Tournament Thanking you Yours sincerely  Zonal Secretary Contact us: 9841112591, 9962502660 www.ssec.ac.in mail to : erow/96@gmail.com

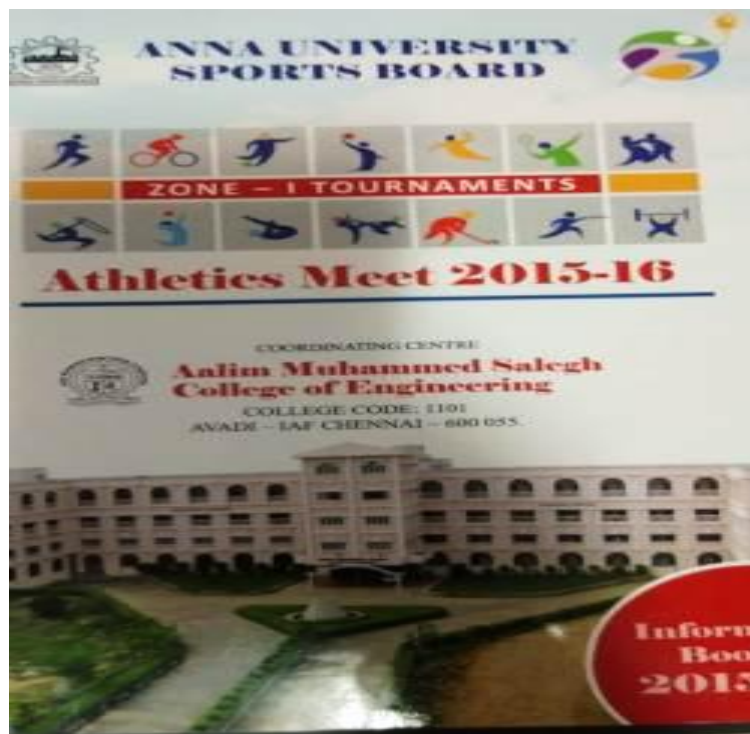

Maintenance record of RO water plant,Generator,...

[illegible]


Sl. No.	Problem Statement	Root Cause	Resolution	Status	Remarks
52	20/12/2023 AC on 1 General Service Area	General Service Area	AC on 1 General Service Area	Completed	Working fine
53	20/12/2023 AC on 2 General Service Area	General Service Area	AC on 2 General Service Area	Completed	Working fine
54	20/12/2023 AC on 3 General Service Area	General Service Area	AC on 3 General Service Area	Completed	Working fine
55	20/12/2023 AC on 4 General Service Area	General Service Area	AC on 4 General Service Area	Completed	Working fine
56	20/12/2023 AC on 5 General Service Area	General Service Area	AC on 5 General Service Area	Completed	Working fine
57	20/12/2023 AC on 6 General Service Area	General Service Area	AC on 6 General Service Area	Completed	Working fine
58	20/12/2023 AC on 7 General Service Area	General Service Area	AC on 7 General Service Area	Completed	Working fine
59	20/12/2023 AC on 8 General Service Area	General Service Area	AC on 8 General Service Area	Completed	Working fine
60	20/12/2023 AC on 9 General Service Area	General Service Area	AC on 9 General Service Area	Completed	Working fine
61	20/12/2023 AC on 10 General Service Area	General Service Area	AC on 10 General Service Area	Completed	Working fine
62	20/12/2023 AC on 11 General Service Area	General Service Area	AC on 11 General Service Area	Completed	Working fine
63	20/12/2023 AC on 12 General Service Area	General Service Area	AC on 12 General Service Area	Completed	Working fine
64	20/12/2023 AC on 13 General Service Area	General Service Area	AC on 13 General Service Area	Completed	Working fine
65	20/12/2023 AC on 14 General Service Area	General Service Area	AC on 14 General Service Area	Completed	Working fine
66	20/12/2023 AC on 15 General Service Area	General Service Area	AC on 15 General Service Area	Completed	Working fine
67	20/12/2023 AC on 16 General Service Area	General Service Area	AC on 16 General Service Area	Completed	Working fine
68	20/12/2023 AC on 17 General Service Area	General Service Area	AC on 17 General Service Area	Completed	Working fine
69	20/12/2023 AC on 18 General Service Area	General Service Area	AC on 18 General Service Area	Completed	Working fine
70	20/12/2023 AC on 19 General Service Area	General Service Area	AC on 19 General Service Area	Completed	Working fine
71	20/12/2023 AC on 20 General Service Area	General Service Area	AC on 20 General Service Area	Completed	Working fine

CLIKWAT Transducer Water Floating In: THE MONTH OF MARCH 2017									
Date	Time	Latitude	Current	Temperature	Pressure	Depth	MAXIMUM TEMPERATURE	WATER QUALITY	Remarks/Remarks
01-03-17	01:00	0121-28.22	22.34	0120-05	257.5	0.776	0.01 00.349 207.4	1.0	0.00
01-03-17	06:00	0120-28.1347		0020-05	140	0.779	0.01 00.410 240	3.0	0.00
03-03-17	01:00	0020-02.06	21.66	0120-14	220.7	0.779	0.01 00.410 240	1.0	0.00
04-03-17	01:00	0020-16.3310		0120-16	236.2	0.779	0.01 00.410 240	1.0	0.00
04-03-17	06:00	0120-16.1649		0120-16	195.2	0.779	0.01 00.410 240	1.0	0.00
06-03-17	04:00	0020-16.1736		0120-16	118.2	0.779	0.01 00.410 240	1.0	0.00
07-03-17	01:00	0020-16.7627		0120-16	202.2	0.779	0.01 00.410 240	1.0	0.00
07-03-17	06:00	0120-16.5238		0120-16	234.7	0.779	0.01 00.410 240	1.0	0.00
08-03-17	01:00	0120-16.2416		0120-16	240.0	0.781	0.01 00.410 240	1.0	0.00
08-03-17	06:00	0120-16.2405		0120-16	240.0	0.781	0.01 00.410 240	1.0	0.00
08-03-17	01:00	0120-16.2416		0120-16	240.0	0.781	0.01 00.410 240	1.0	0.00
08-03-17	06:00	0120-16.2416		0120-16	240.0	0.781	0.01 00.410 240	1.0	0.00
08-03-17	01:00	0120-16.2416		0120-16	240.0	0.781	0.01 00.410 240	1.0	0.00
08-03-17	06:00	0120-16.2416		0120-16	240.0	0.781	0.01 00.410 240	1.0	0.00
CAFETERIA - BLOCK

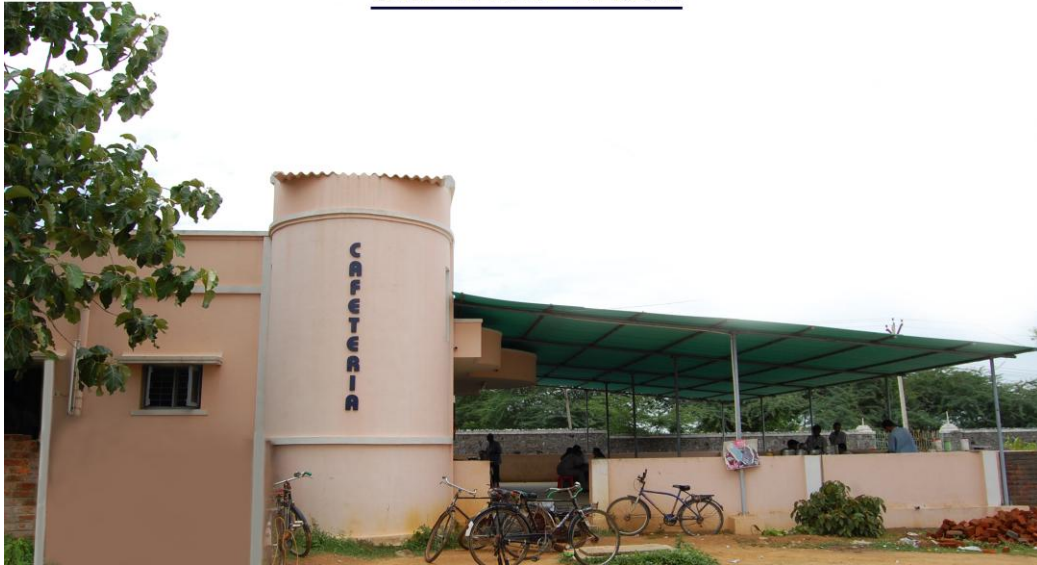

Software license:

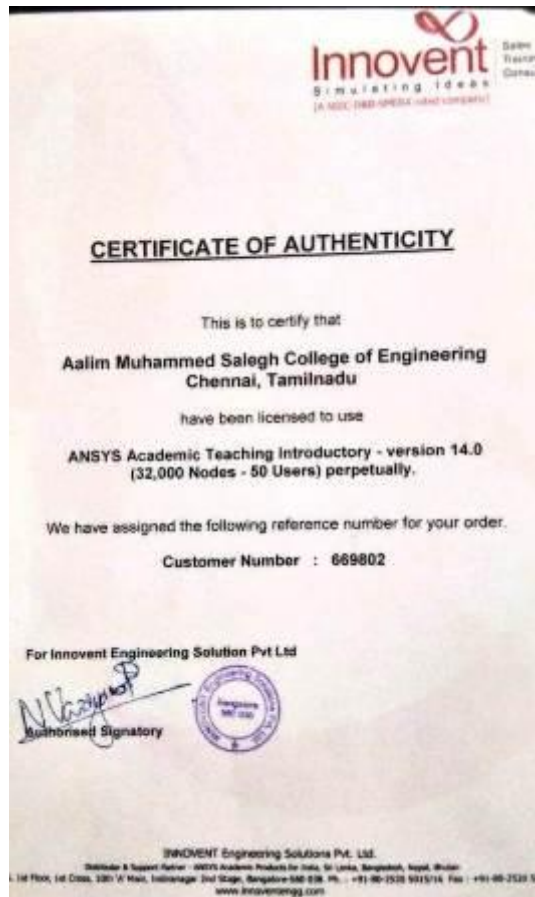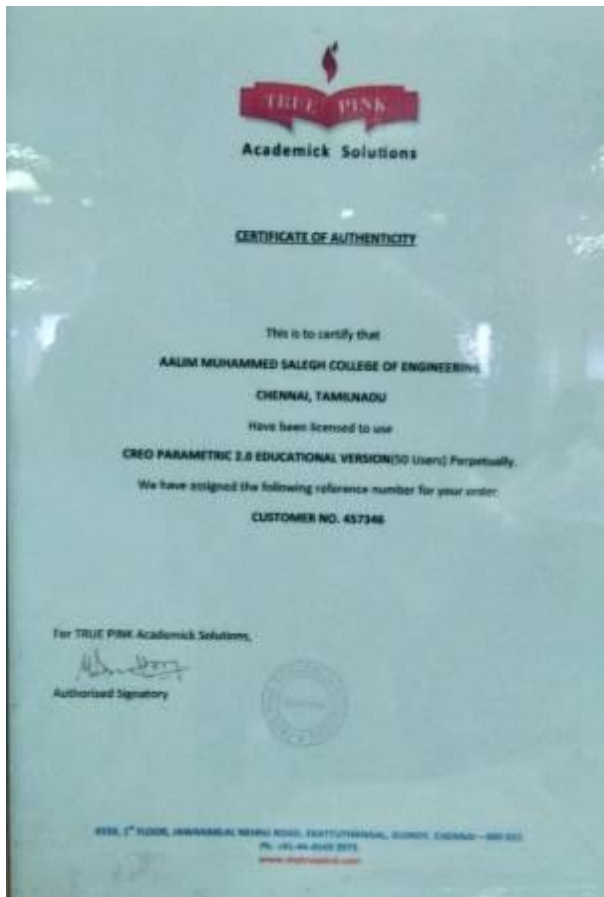

CSE-HOD CHAMBER



amazon.in

Tax Invoice/Bill of Supply/Cash
Memo
(Duplicate for Transporter)

Sold By:

Appario Retail Private Ltd
No. 148, IndoSpace Logistics
Park, Paduvoyal, Dindigul
Village, Pooneri Taluk
Thiruvallur, Tamil Nadu,
601203
IN

Billing Address:

D VEEERARAGHAVAN
NO 9/5, Vivekanandha Street,
Kamattajar nagar,
Aavadi, Chennai, Tamilnadu
600071
IN

PAN No: AALCA0171E
GST Registration No:
33AALCA0171E1Z6

Shipping Address:

D VEEERARAGHAVAN
R. RAVI KUMAR
AMS COLLEGE OF
ENGINEERING,
MUTHAPUDHUPET
CHENNAI, TAMIL NADU,
600055
IN

Order Number:

408-1991995-7294711

Invoice Number: MAA4-83527

Invoice Details:

Order Date: 14.05.2018

TN MAA4-1034-1819

Invoice Date: 14.05.2018

Sl No	Description	Base Price	Discount	Qty	Net Amount	Tax Rate	Tax Type	Tax Amount	Total Amount
1	SONY DIGITAL CAMERA 20.1 MP CMOS 25mm Optical SteadyShot - Optical Image Stabilizer (OSS) and Creative Look image processor 18mm lens 1000000	₹5,407.00	₹0.00	1	₹5,407.00	14%	CGST	₹765.52	₹6,172.52
						14%	SGST	₹765.52	
	Delivery Charge	₹0.00	₹0.00		₹0.00	14%	CGST	₹0.00	₹0.00
						14%	SGST	₹0.00	
								₹1,511.04	₹6,999.00

Amount in Words:

Six Thousand Nine Hundred And Ninety-nine only

For Appario Retail Private Ltd

Sony Digital / DSC-W830
Authorized Signatory

For CPD cell use

Gnanmay
18/5/18

